



The Contractor is to verify all dimensions & levels on site before commencing construction. Any discrepancies are to be reported to the Architect immediately.

REVISION


NO.	DESCRIPTION

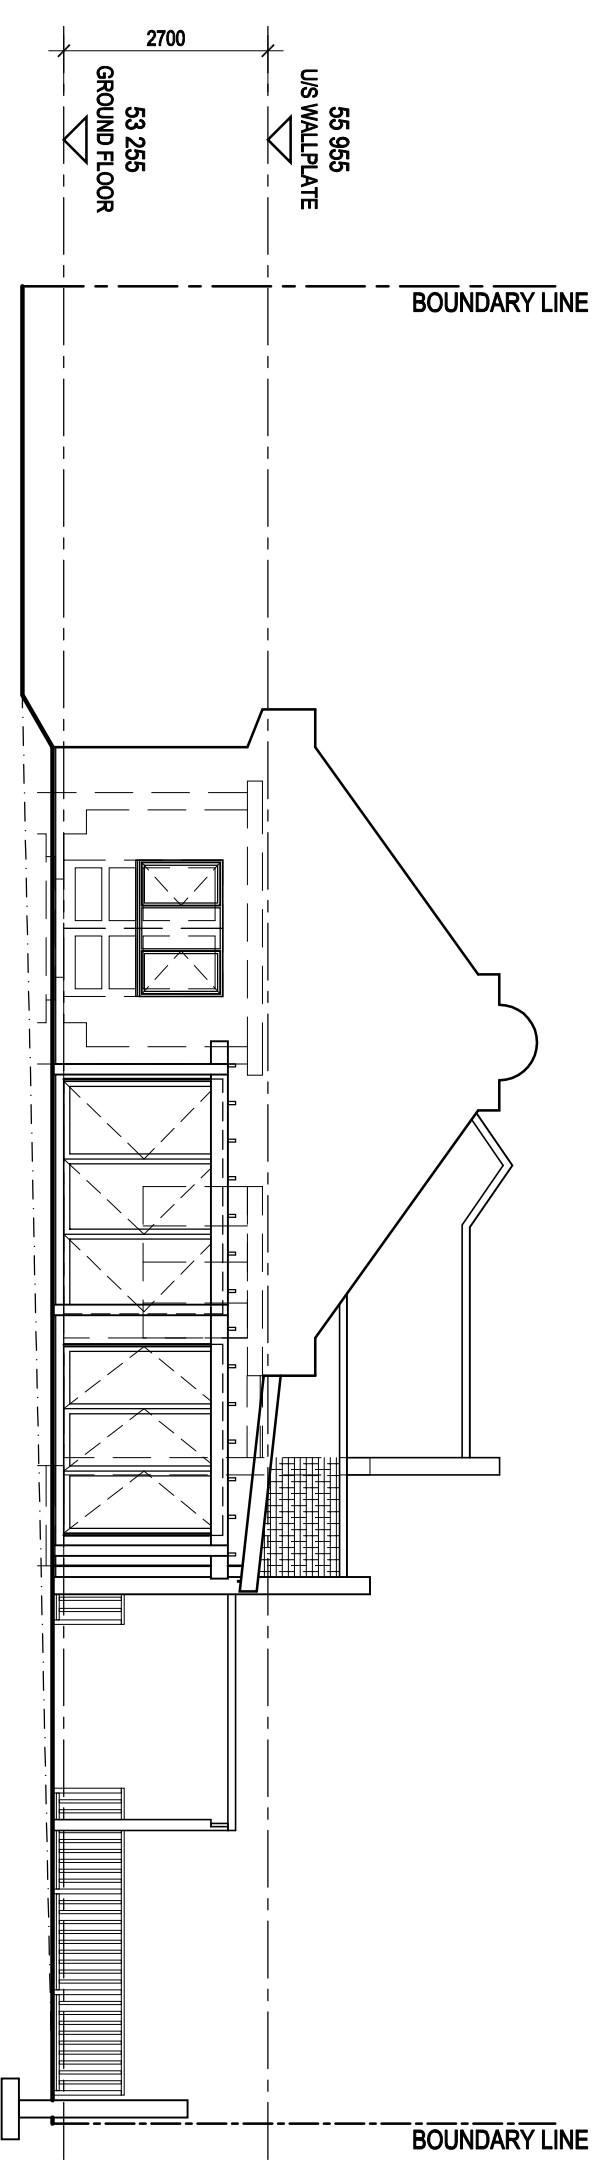


NORTH WEST ELEVATION
SCALE 1:100

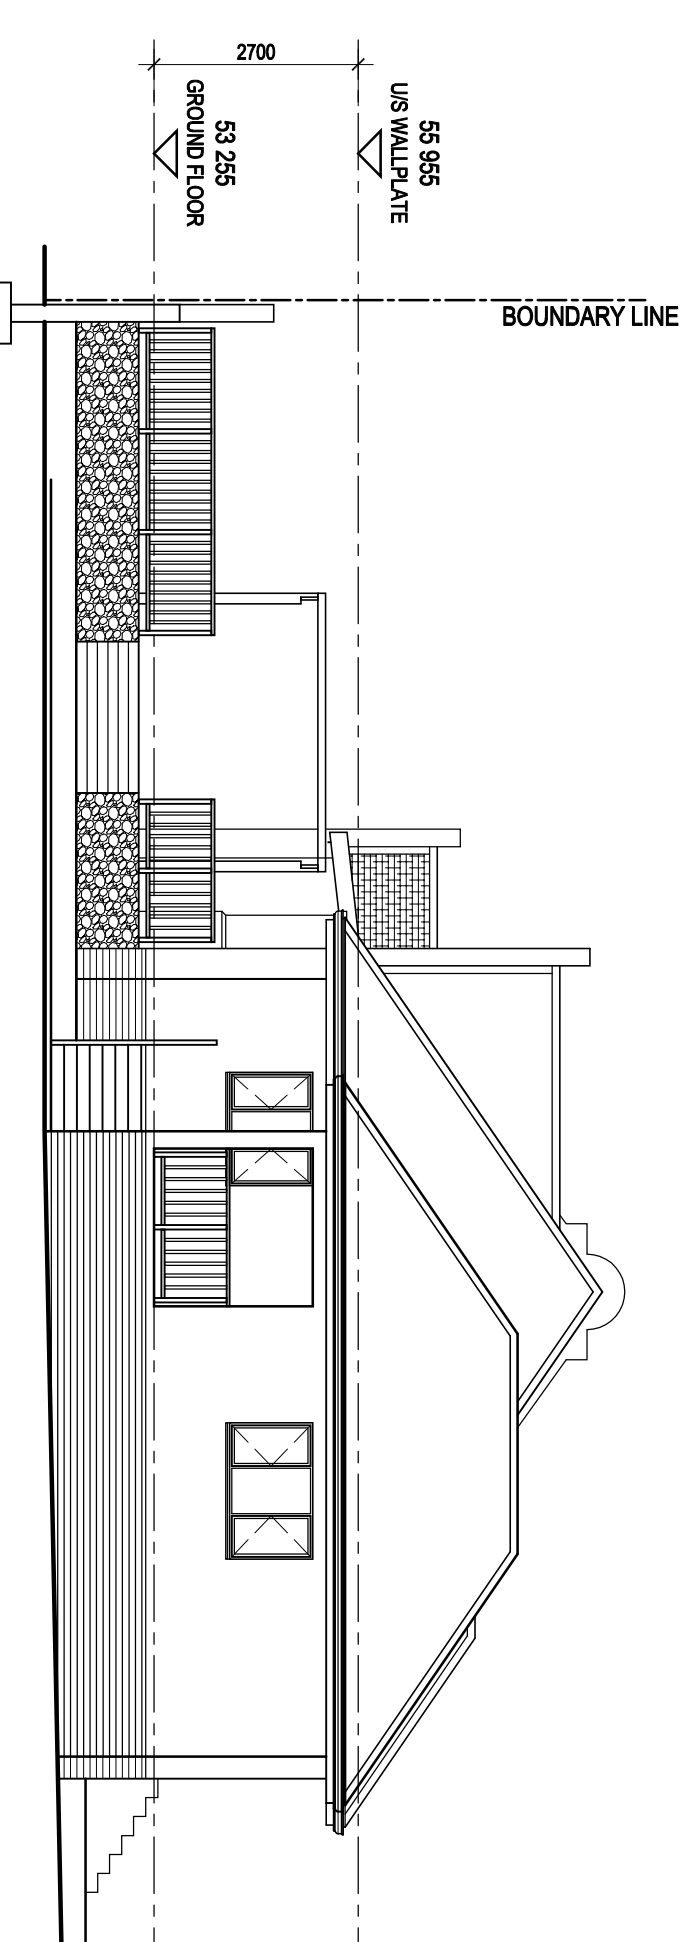

SOUTH EAST ELEVATION
SCALE 1:100

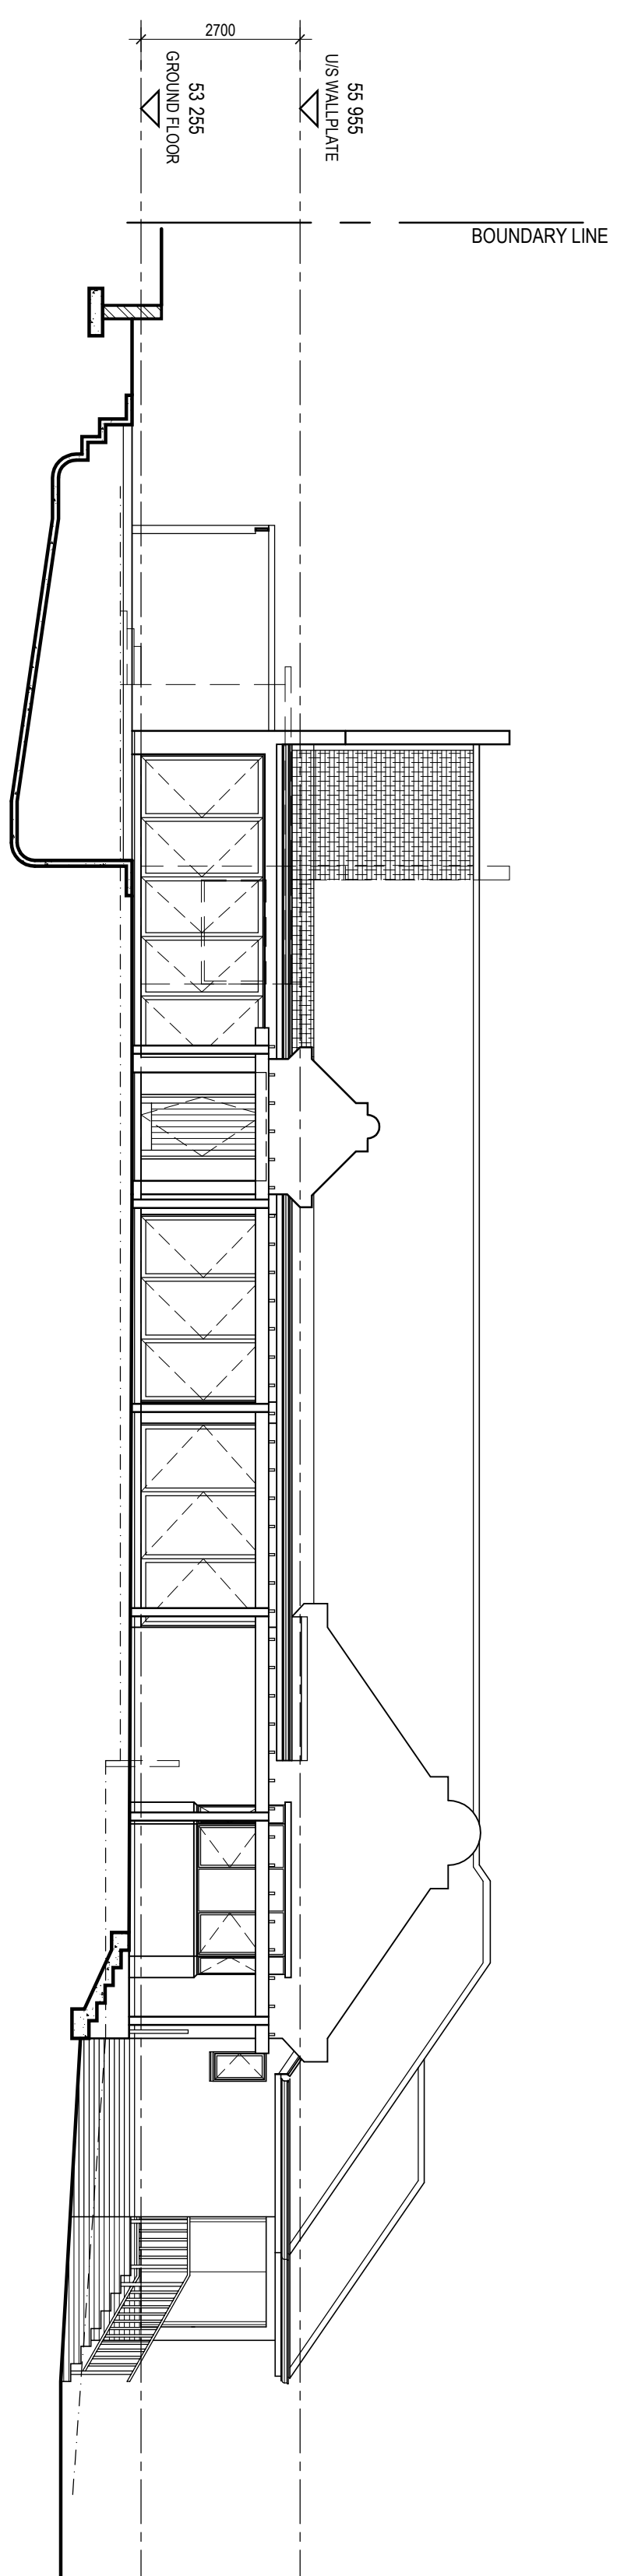

SOUTH WEST ELEVATION
SCALE 1:100

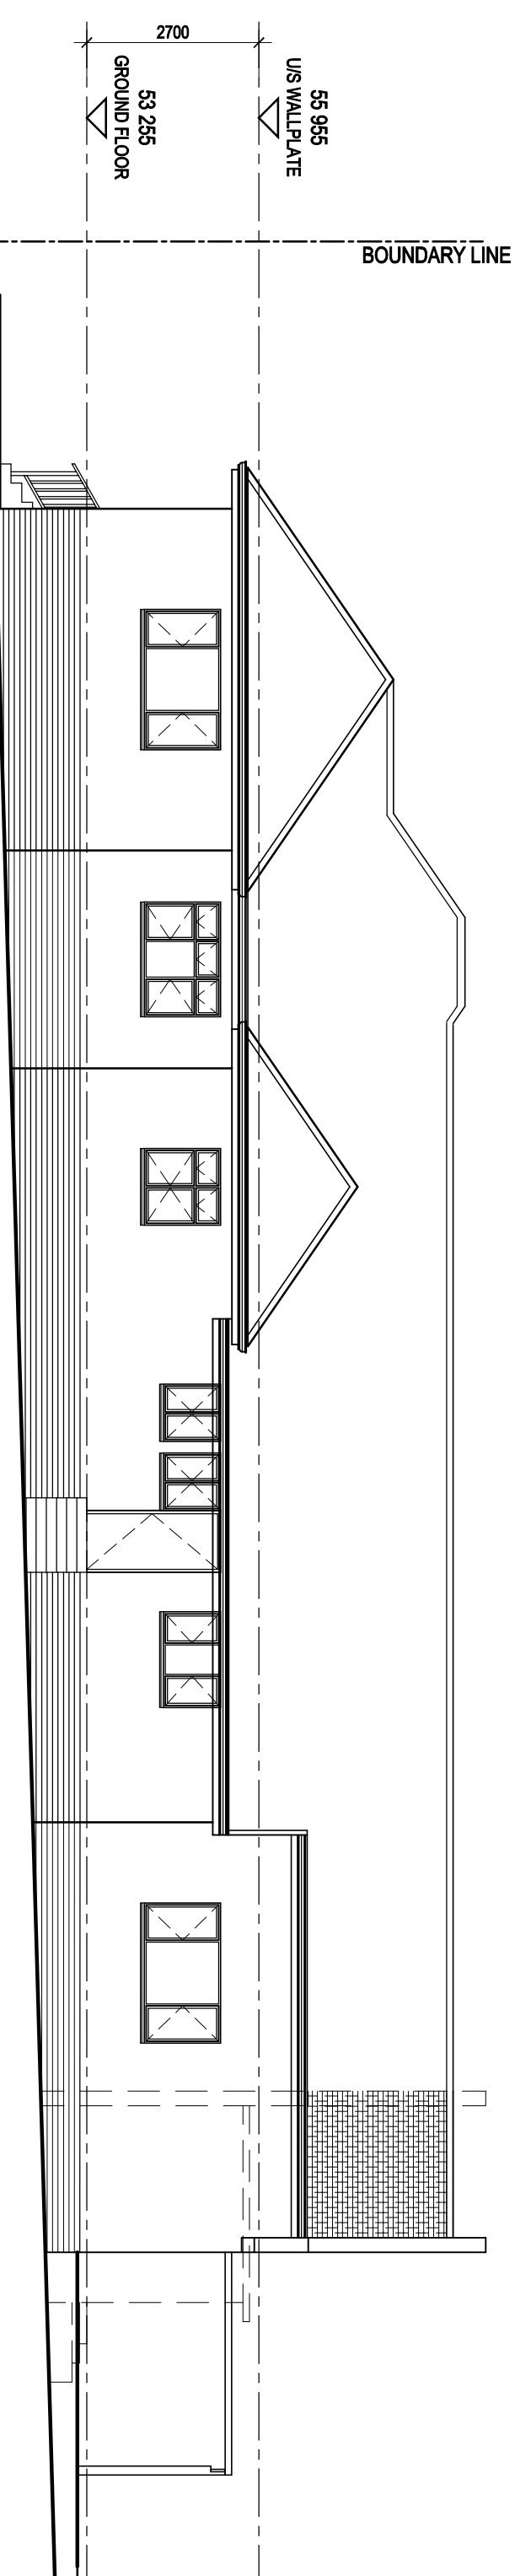

NORTH EAST ELEVATION
SCALE 1:100

OWNER	
AUTHOR	IAN DAMERELL SPAACHTeich SKACAP No ST 1537
<p>FINEPOINT STUDIO ARCHITECTURAL DESIGN</p> <p>Ian Damerell 1007 Ave St Ann Ter Suite 5047</p> <p>C 084 5710 3880 F 085 728 4005 E iandam@finepointstudio.net</p>	
<p>Project Name: PROPOSED ALTERATIONS AND ADDITIONS FOR MR AND MRS CONNOR ON ERF 2559, 11 DORRINGTON CRES DURBAN NORTH</p>	
date : SEPTEMBER 2012	scale : 1:100
drawn : ID	checked : ID
<p>Drawing Description: SKETCH PLAN - ELEVATIONS</p>	
Job No. 2012/01	Drawing No. SK02
	Rev. No. *