



The Contractor is to verify all dimensions & levels on site before commencing construction. Any discrepancies are to be reported to the Architect immediately.

**REVISION**


NO.	DESCRIPTION

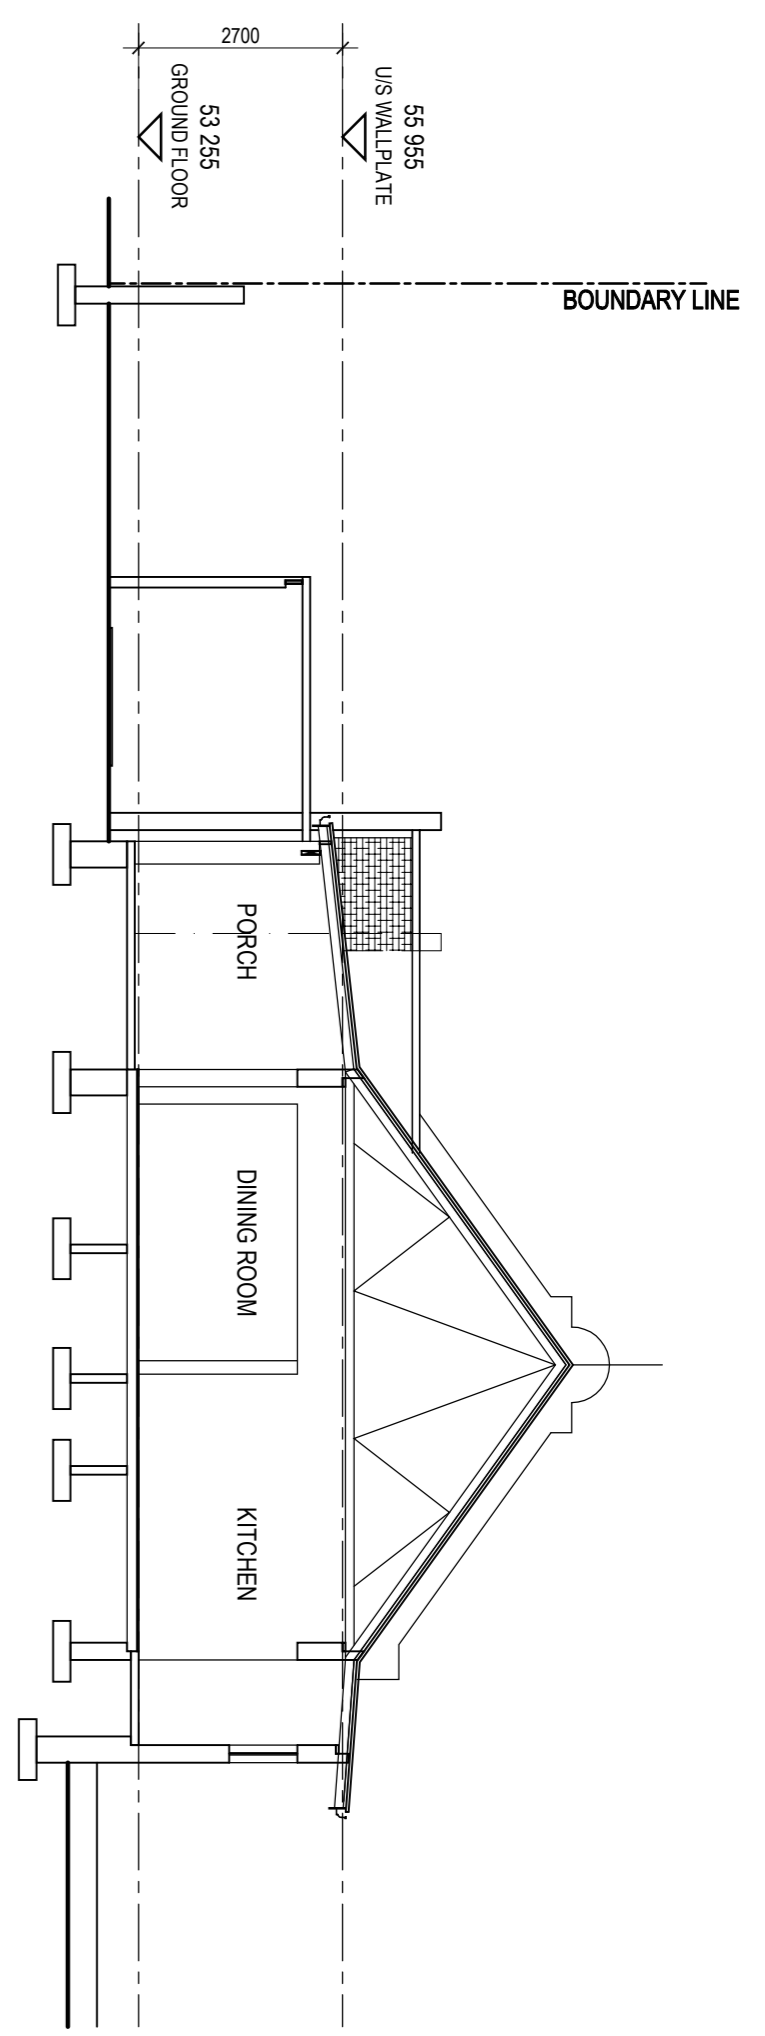


**SECTION A-A**  
SCALE 1:100

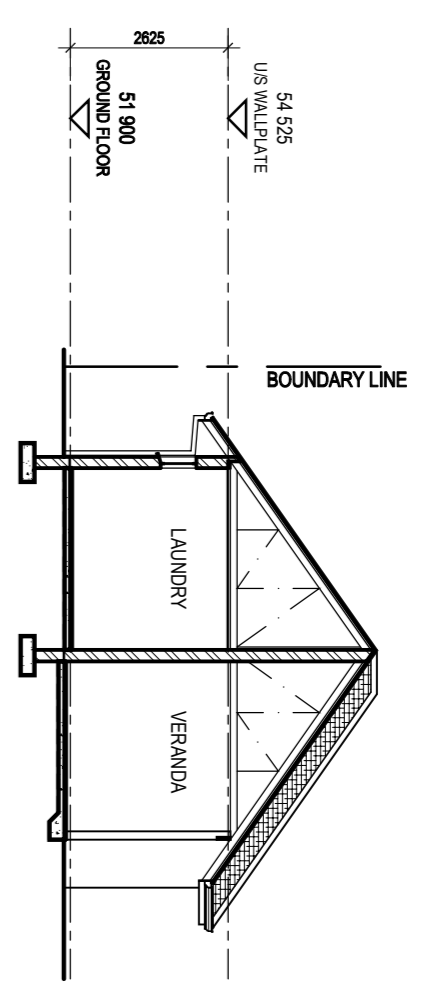


**SECTION C-C**  
SCALE 1:100

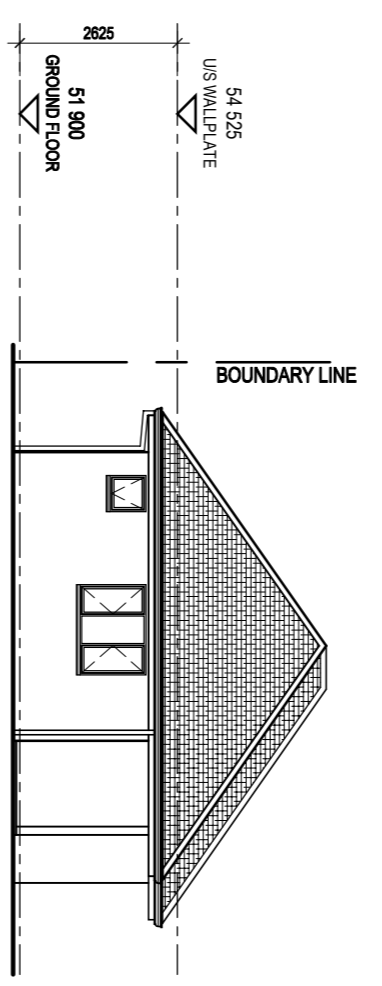


**WEST ELEVATION**  
SCALE 1:100

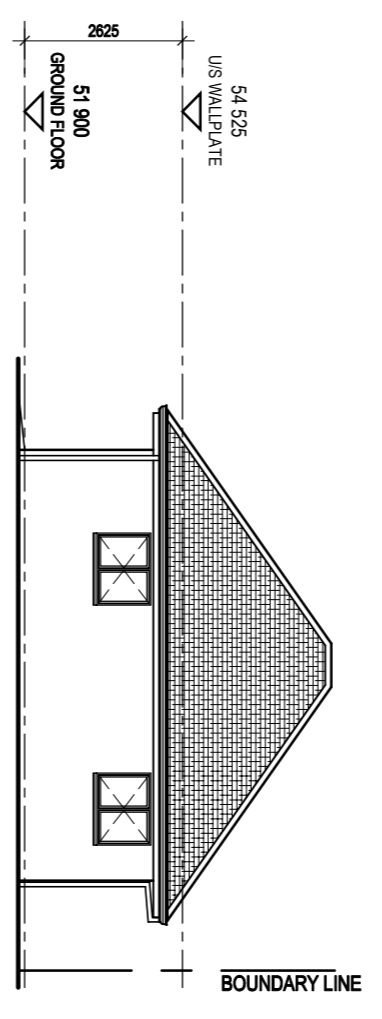

**EAST ELEVATION**  
SCALE 1:100

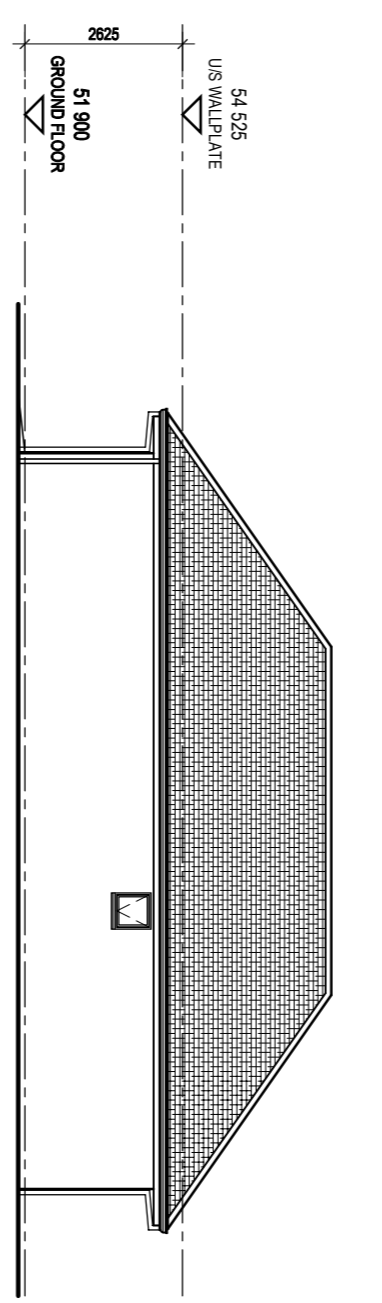

**NORTH ELEVATION**  
SCALE 1:100

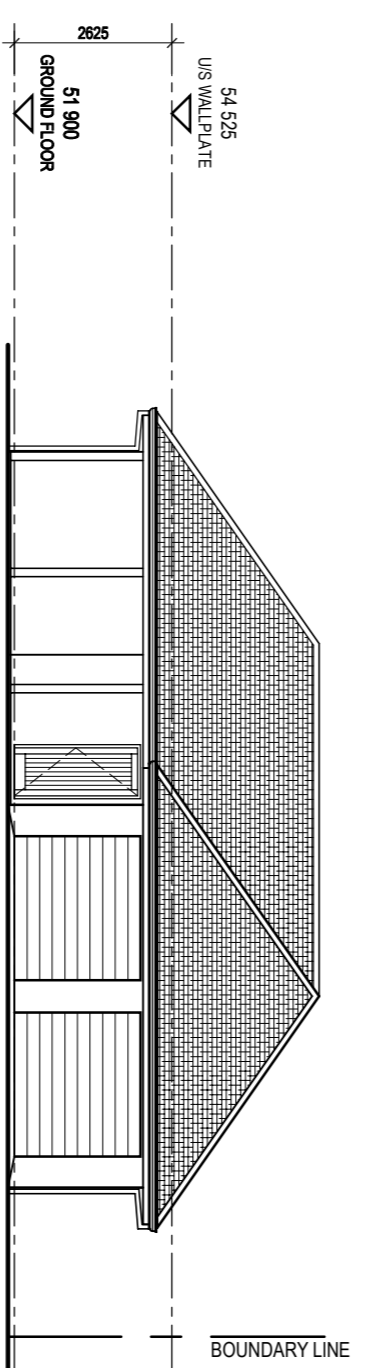

**SOUTH ELEVATION**  
SCALE 1:100

OWNER	
AUTHOR	IAN DAMERELL SPA/Arch SA/CAP No ST 1537

**FINEPOINT STUDIO**  
ARCHITECTURAL DESIGN  
C 064 5710 3880 F 066 726 4005 E ian@fpstudio.com  
Ian Damerell  
100 Years of Architecture Since 1917

**PROPOSED ALTERATIONS AND ADDITIONS FOR Mr AND Mrs CONNOR ON ERF 2559, 11 DORRINGTON CRES DURBAN NORTH**

**SKETCH PLAN - SECTIONS AND ELEVATIONS**

Job No. **2012/01** Drawing No. **SK02** Rev. No. **\***